

ARCHITECTURAL GRATES + DRAINS



# SQ100TR

Stormtech is the only linear drainage system available with full Greentag and Watermark certification across our complete product range.

Telephone 01483 346460 | Web [slimlinedrain.co.uk](http://slimlinedrain.co.uk)





ARCHITECTURAL  
GRATES + DRAINS



# SQ100TR



## Square Floor waste with standard grate.

The SQ Range of floor waste units allow the integration of a standard floor waste with Stormtech linear drainage.

Floor waste measures 103mm x 103mm.

Please note that our TR grates have a non finished finish.

Available with 76mm, 44mm or 38mm outlet

**Code** SQ100TR

**Range** Square

**Grate Style** TR

**Category** Fixed-Length Units


**Channel Material** Stainless Steel

**Steel Grade** 316


## SPECIFICATIONS + DIMENSIONS

<b>Channel Width</b>	103mm
<b>Channel Depth</b>	22mm
<b>Length(s)</b>	103mm
<b>Outlet Size</b>	DN40, DN50, DN80

## STORMTECH COLOUR FINISHES

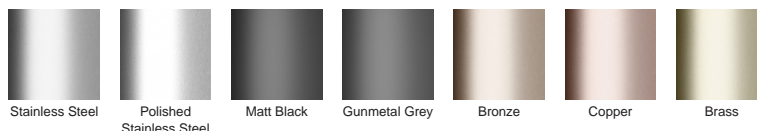

Electroplate finishes subject to natural variation with time and local environment. Factors such as pools/surf beaches may require electropolishing. Contact us for suitability.

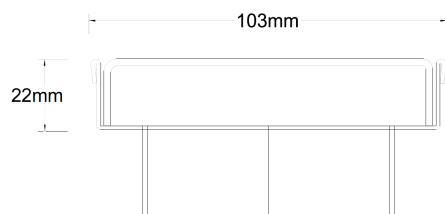

Grates longer than 1500mm supplied in sections.  
Tile Inserts longer than 1200mm supplied in sections.  
Channels over 3000mm supplied in sections with joiner.  
+/-2mm tolerance on dimensions.

## PRODUCT APPLICATIONS

Bathroom Drainage  
Hospitality Drainage  
Shower Drainage  
Multi-Residential Drainage

Copyright © Stormtech Pty Ltd. Patent 733361. Drawings not to scale, please use dimensions shown.




Visit [slimlinedrain.co.uk](http://slimlinedrain.co.uk)  
for tools + inspiration.

Phone 01483 346460


Email [technical@slimlinedrain.co.uk](mailto:technical@slimlinedrain.co.uk)

# SQ100 Bathroom


For SQ100AR, SQ100MND, SQ100PH  
SQ100PS, and SQ100TR

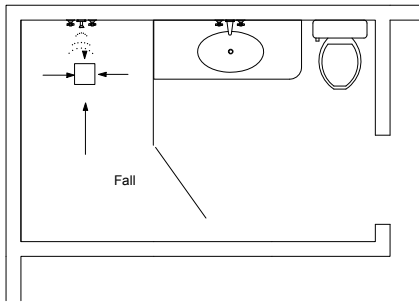

NOTE, refer to AS3500 for specific outlet pipe sizes related to your specific installation.

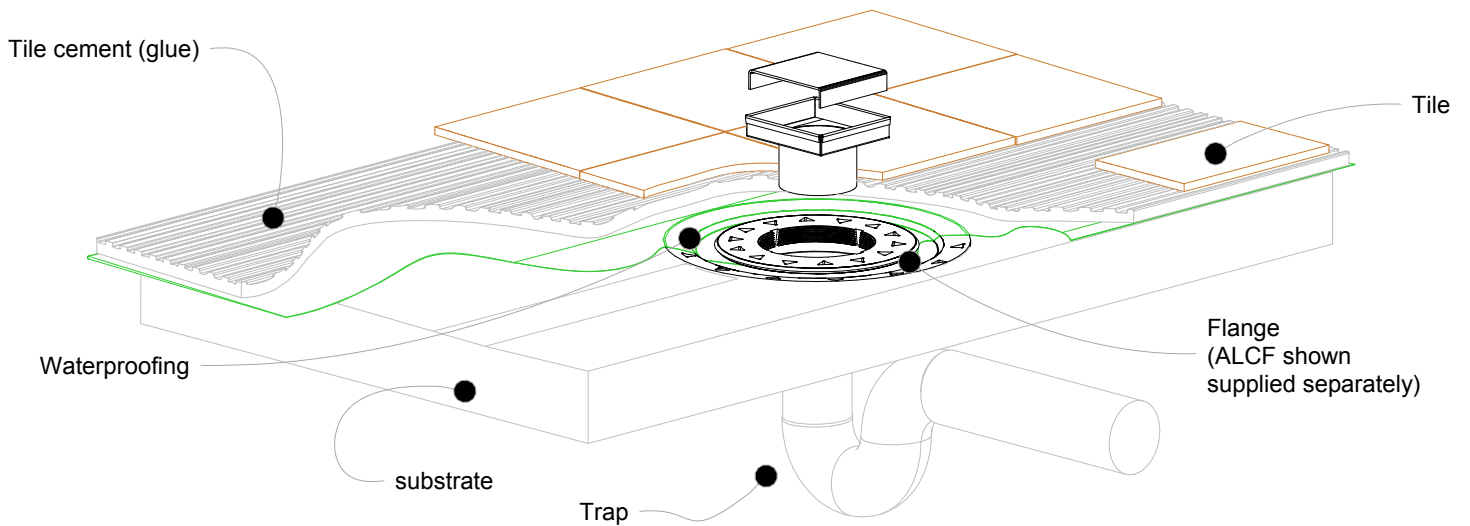

NOTE, this method requires the channel system to be above and separate from the waterproofing

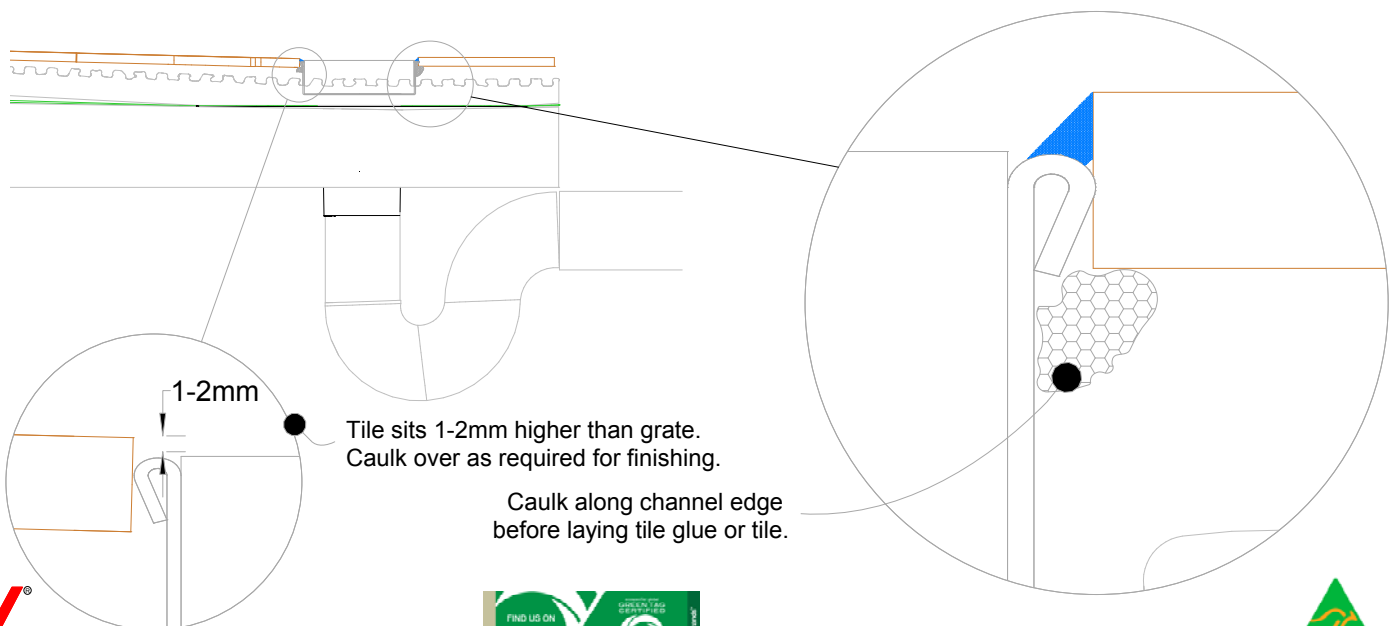

Visit [slimlinedrain.co.uk](http://slimlinedrain.co.uk)

