

ARCHITECTURAL GRATES + DRAINS



VC100-25

Vinyl Clamp Drainage System

Stormtech is the only linear drainage system available with full Greentag and Watermark certification across our complete product range.

Telephone 1300 653 403 | Web stormtech.com.au





ARCHITECTURAL
GRATES + DRAINS



VC100-25

Vinyl Clamp Drainage System



Stainless steel vinyl clamp drainage unit for use in a vinyl floor environment.


This innovative drainage product allows the use of a linear grate in a vinyl floor environment.

It is particularly well adapted for drainage needs in hospitals, commercial kitchens and schools. Designed specifically for vinyl floor environments, the VC range of drain units are manufactured from 316 marine grade stainless steel.

The vinyl clamp features a wedge wire architectural style grate and a stainless steel channel in which a screw down flange mechanically clamp the vinyl beneath. The VC100-25 has a 60 degree slope on the side walls, which reduce the stress on the vinyl and increase the life of the flooring surface.

Please be aware that depending on the installation environment, for a pool installation or close to a surf beach, you may need to have your stainless steel grates electropolished.

- Code** VC100-25
- Range** Vinyl Clamp
- Grate Style** TR
- Category** Made-to-Length
- Channel Material** Stainless Steel
- Steel Grade** 316

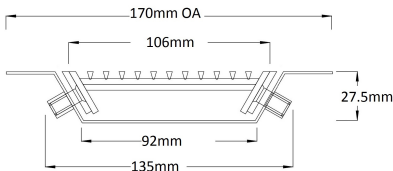


Grates longer than 1500mm supplied in sections.
Tile Inserts longer than 1200mm supplied in sections.
Channels over 3000mm supplied in sections with joiner.

SPECIFICATIONS + DIMENSIONS

Channel Width	170mm
Channel Depth	27mm
Length(s)	As Required
Outlet Size	N/A

STORMTECH COLOUR FINISHES

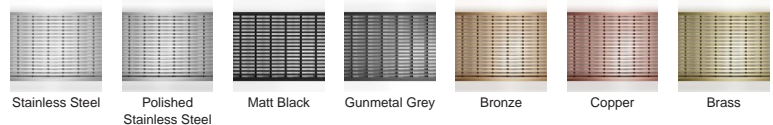

Electroplate finishes subject to natural variation with time and local environment.

PRODUCT APPLICATIONS

- Bathroom Drainage
- Aged / Health Care Drainage
- Commercial Drainage
- Shower Drainage
- Special Needs Drainage
- Wet Area Drainage




Copyright © Stormtech Pty Ltd. Patent 733361. Drawings not to scale, please use dimensions shown.

Visit stormtech.com.au
for tools + inspiration.

Phone **1300 653 403**

Email info@stormtech.com.au

VC100-25 Linear Vinyl Clamp Drainage System

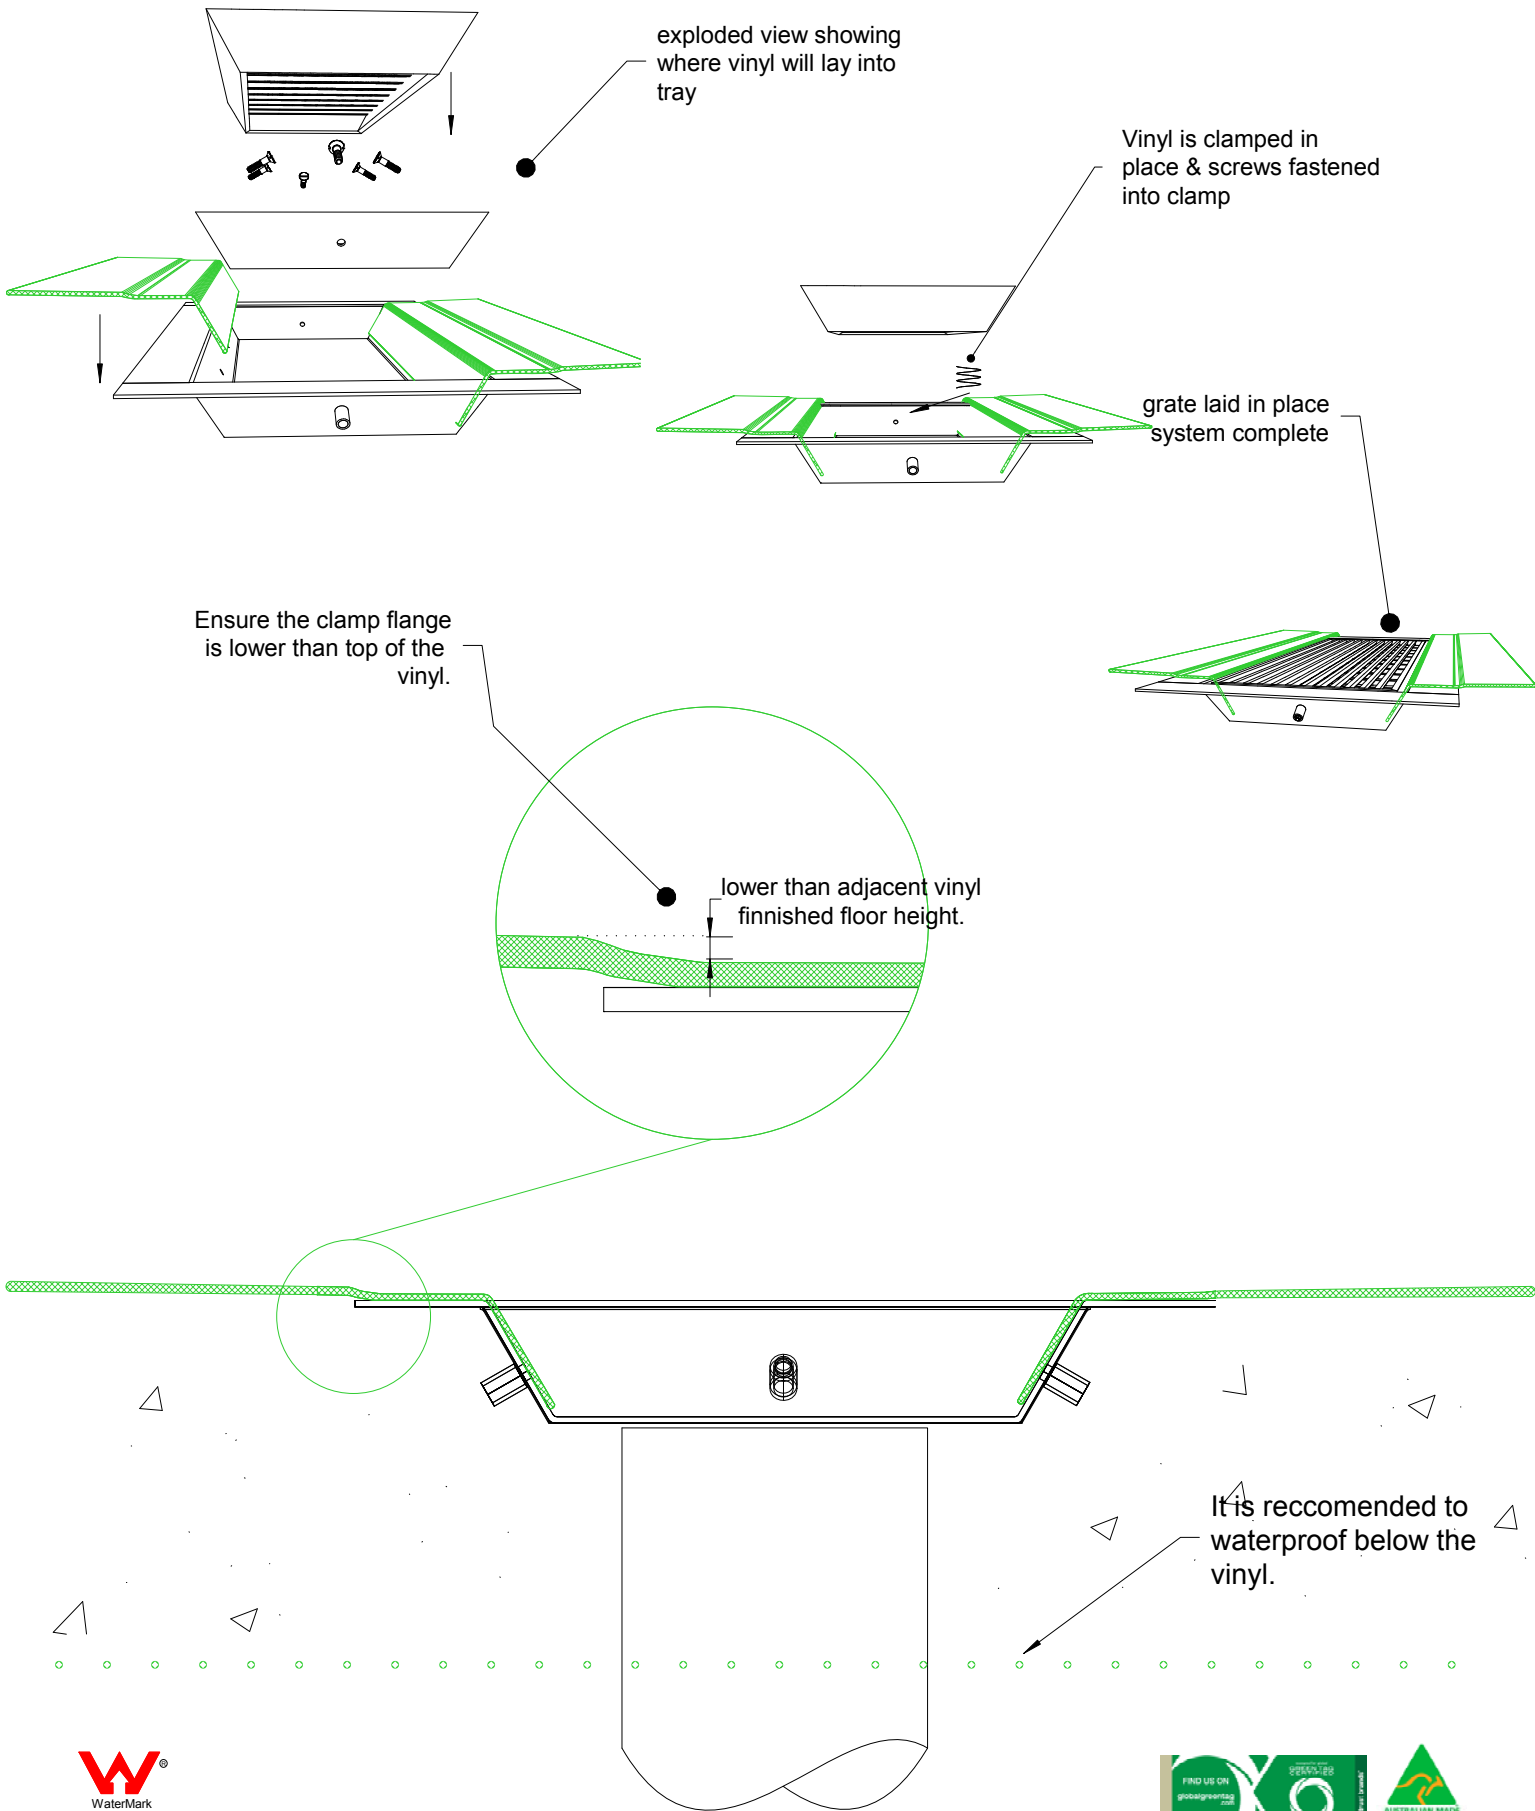

Visit stormtech.com.au



StormtechTM

22 Norfolk Avenue, South Nowra, NSW 2541 Australia
Phone 1300 653 403 Email info@stormtech.com.au

