

ARCHITECTURAL GRATES + DRAINS



130SDi-Single

Slot Drain

Downloaded 24/02/2026 (please check for updates)

Stormtech is the only linear drainage system available with full Greentag and Watermark certification across our complete product range.

Telephone 1300 653 403 | Web stormtech.com.au





ARCHITECTURAL
GRATES + DRAINS



130SDi-Single

Slot Drain



Stormtech 130SDi Single Slot Drain: Seamless Drainage for Modern Landscapes

Discrete 10mm opening, for a virtually invisible integration with outdoor surfaces. Suits pavers up to 25mm in thickness. Achieve a clean, uninterrupted surface while effectively managing water runoff.

Inspection points placed over each outlet, to suit a square floor waste or clear out for easy maintenance.

Please be aware that depending on the installation environment, for a pool installation or close to a surf beach, you may need to have your stainless steel grates electropolished.

Code 130SDi-Single

Range Slot Drain

Category Custom Made


Steel Grade 316

STORMTECH COLOUR FINISHES



Stainless Steel Electropolished

Electroplate finishes subject to natural variation with time and local environment. Factors such as pools/surf beaches may require electropolishing. Contact us for suitability.

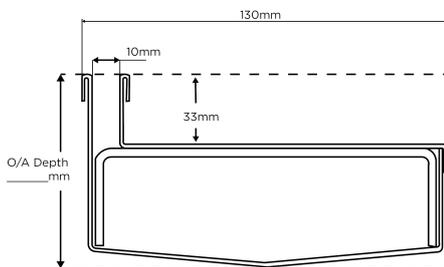

Grates longer than 1500mm supplied in sections. Tile Inserts longer than 1200mm supplied in sections. Channels over 3000mm supplied in sections with joiner. +/-2mm tolerance on dimensions.

PRODUCT APPLICATIONS

Balcony Drainage
Commercial Drainage
Courtyard / Patio Drainage
Driveway Drainage
Pool and Spa Area Drainage
Paved Area Drainage
Special Needs Drainage

Copyright © Stormtech Pty Ltd. Patent 733361. Drawings not to scale, please use dimensions shown.
Downloaded 24/02/2026 (please check for updates)




Visit stormtech.com.au
for tools + inspiration.

Phone **1300 653 403**

Email info@stormtech.com.au



Installation for 130SDi-Single

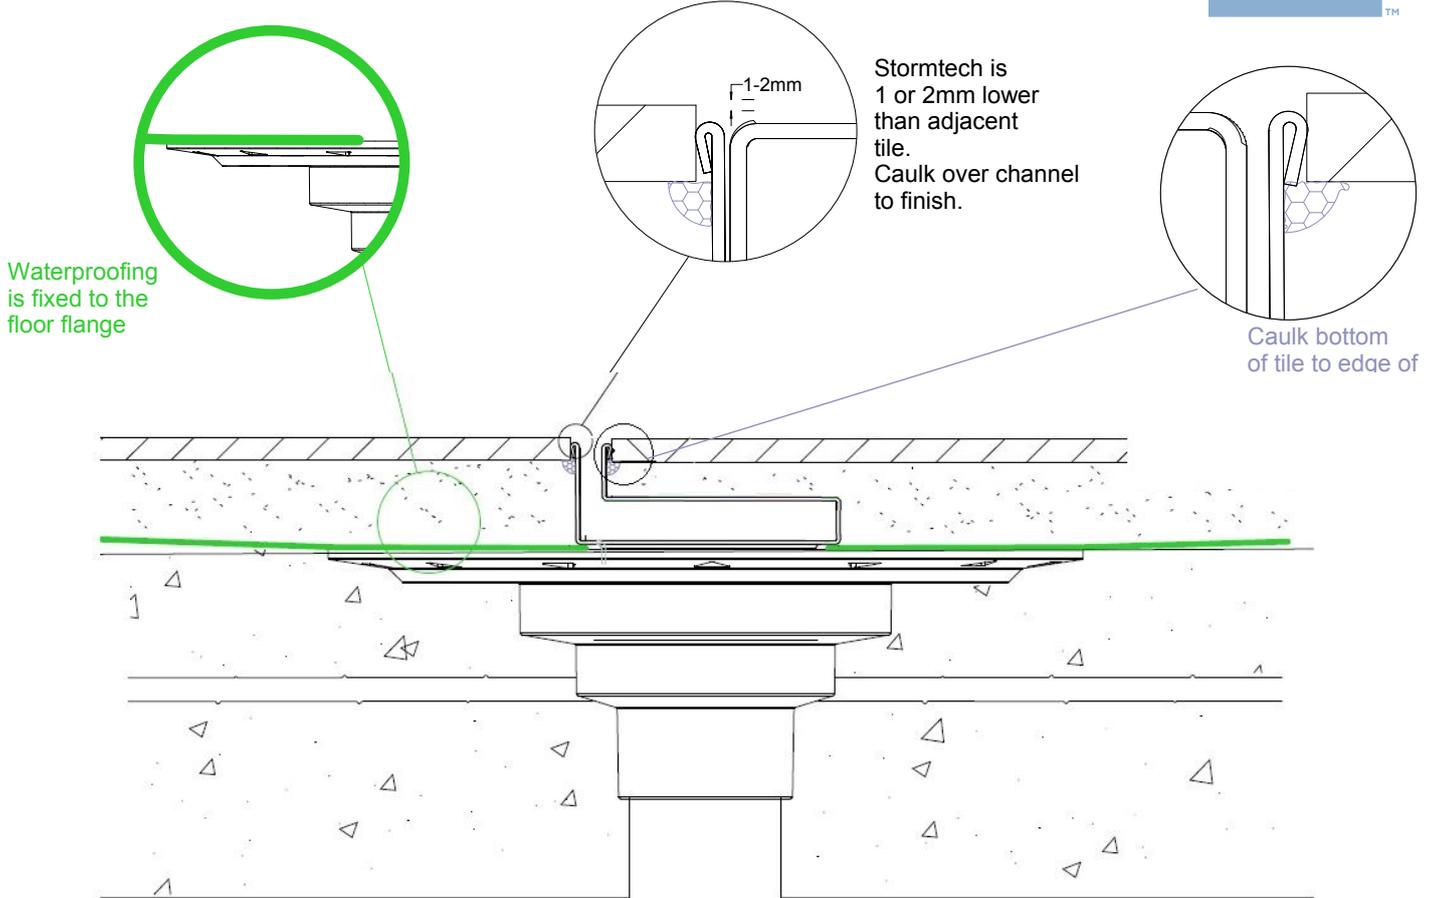

Order and Quote Form

130SDi-Single

Single slot drain with access points above each outlet

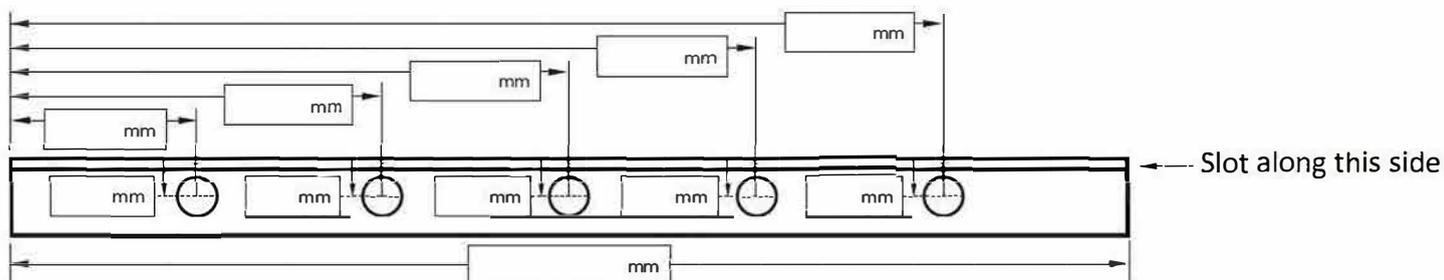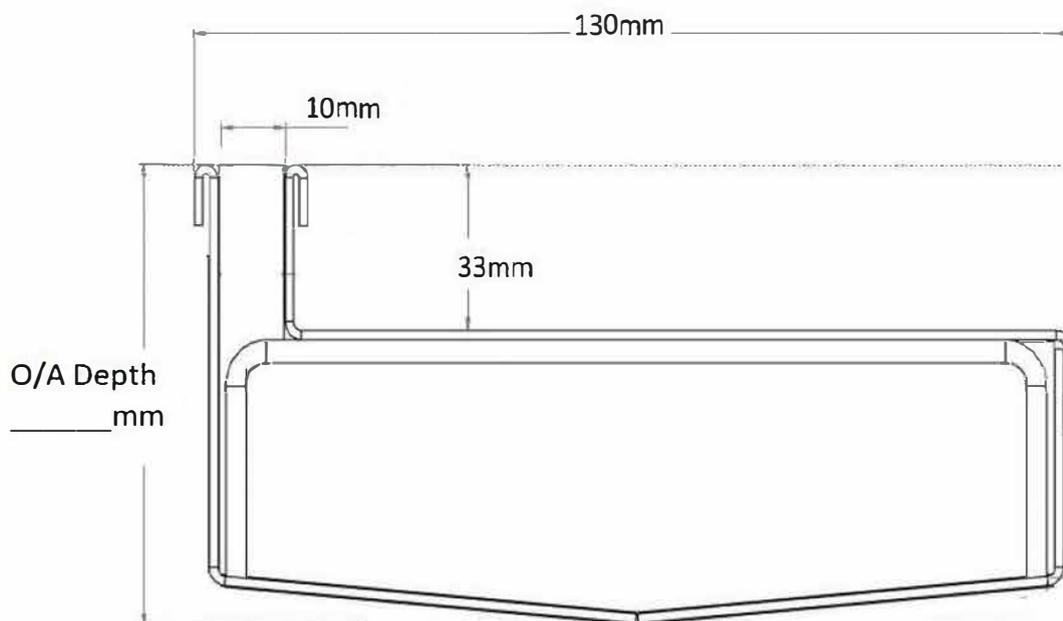

Outlet Size

- 38mm 44mm 51mm
 63mm 76mm 89mm

SQ100Ti33DN80 floor wastes to sit above each outlet.
Floor waste suits up to a 25mm tile/ stone.

NOTE: See AS3500 standard & local regulator for specific outlet/drain requirements. Channels over 3000mm are supplied in multiple sections with joiner. Orders received after 11am are processed next working day. +/- 2mm tolerance on dimensions.

Full Name

Company Name

Telephone

Email Address

Order Number

Stormtech Quote Number

Signature

Visit stormtech.com.au



StormtechTM

22 Norfolk Avenue, South Nowra, NSW 2541 Australia
Phone 1300 653 403 Email info@stormtech.com.au



trust brands[®]